




**1695 Sq. ft.**

**Riverbend Building  
Carberry, Manitoba**


Scale: As Noted  
Date: October-06-10  
File: 1695 Sq.ft. Layout

**FORSYTHE TECHNICAL DESIGN & CONSULTING**

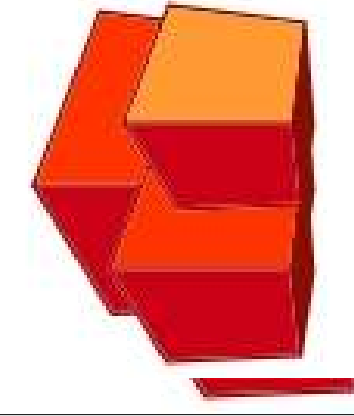


TEL: (204) 717-0713  
CELL: (204) 573-5502  
E-MAIL: [daforsythe@wcgwave.ca](mailto:daforsythe@wcgwave.ca)  
BRANDON, MANITOBA

Prepared For:

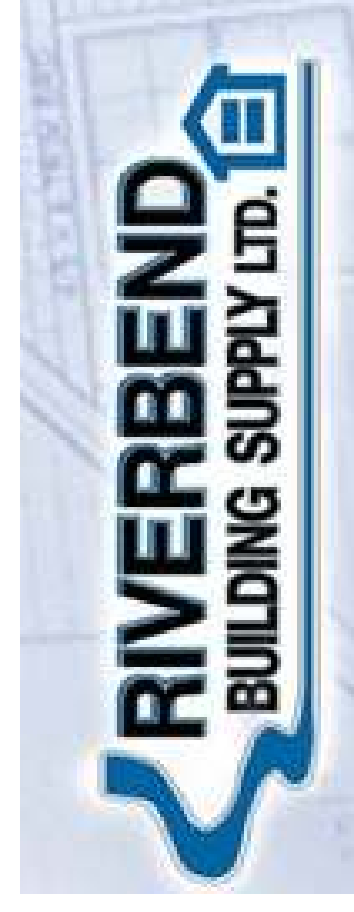




**MAIN FLOOR PLAN**  
SCALE: 1/4" = 1'-0"

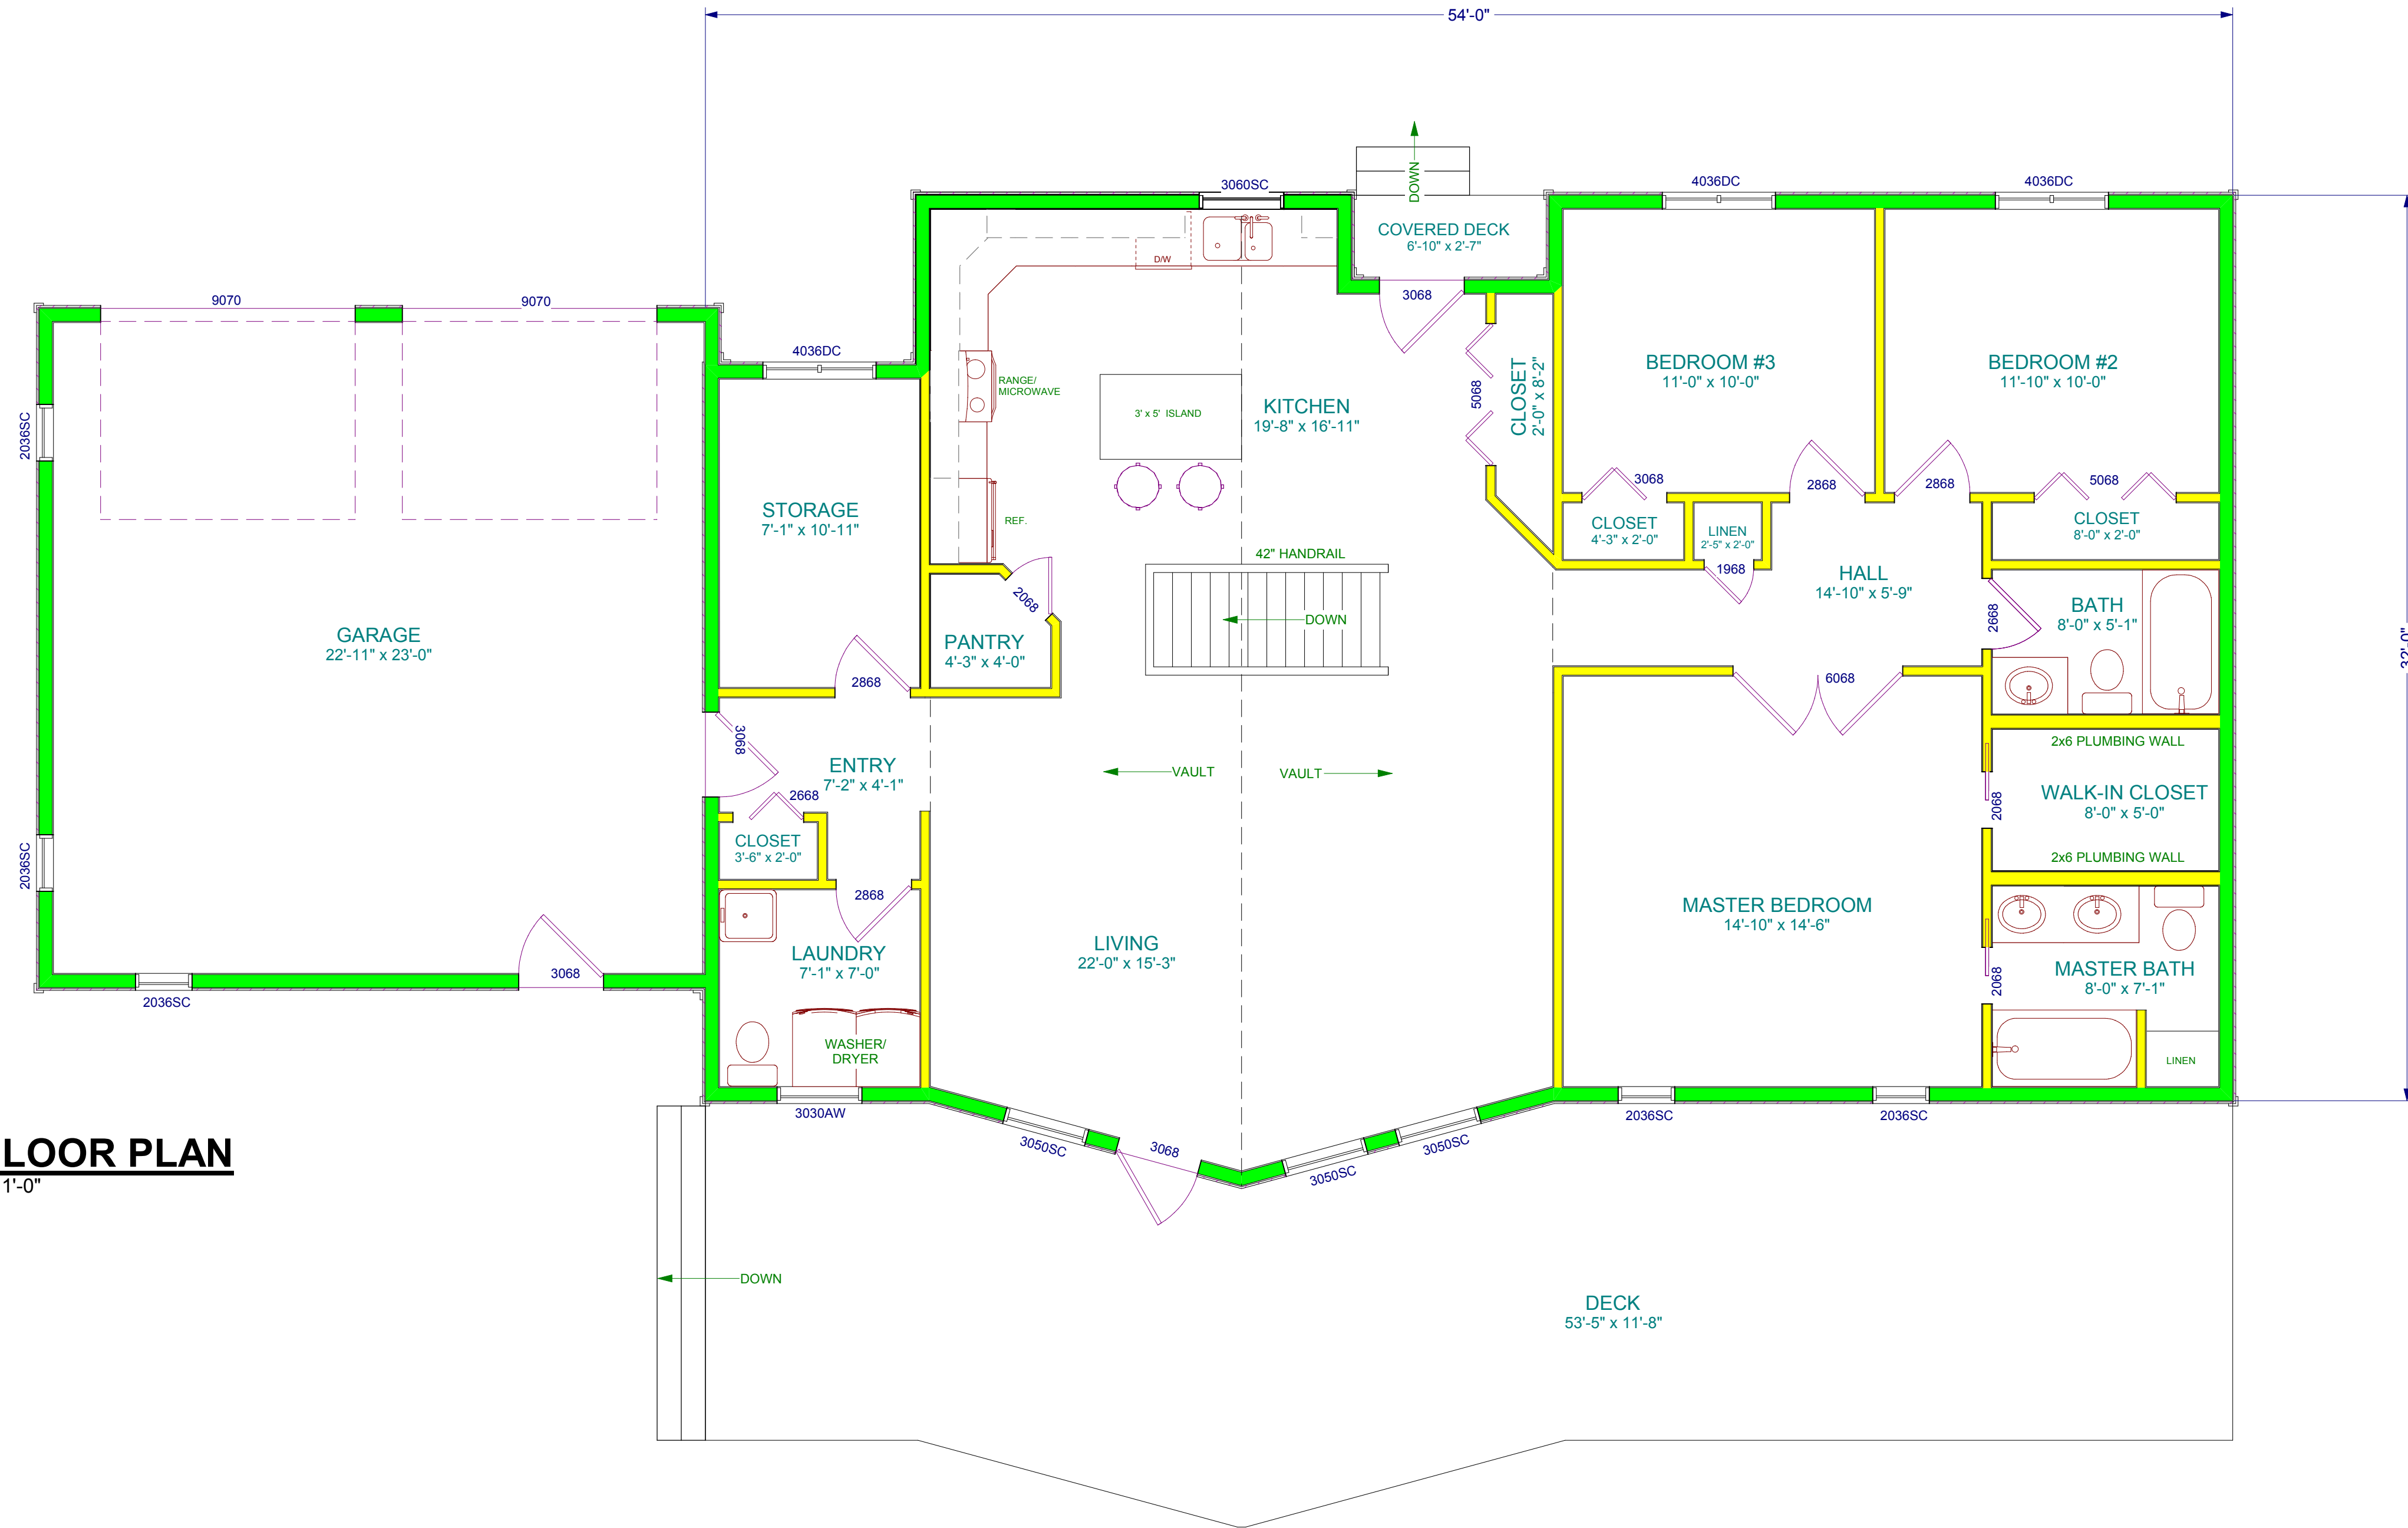

**1695 Sq. ft.**  
Riverbend Building  
Carberry, Manitoba

Scale: As Noted  
Date: October-06-10  
File: 1695 Sq.ft. Layout

**FORSYTHE TECHNICAL DESIGN & CONSULTING**

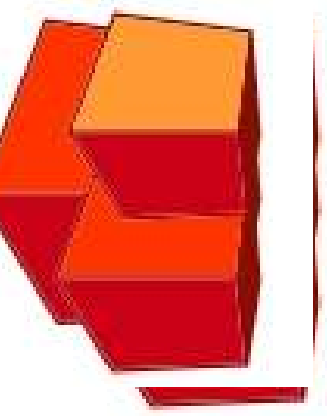

TEL: (204) 717-0713  
CELL: (204) 573-5502  
E-MAIL: [daforsythe@wcgwave.ca](mailto:daforsythe@wcgwave.ca)

BRANDON, MANITOBA

Prepared For:

